


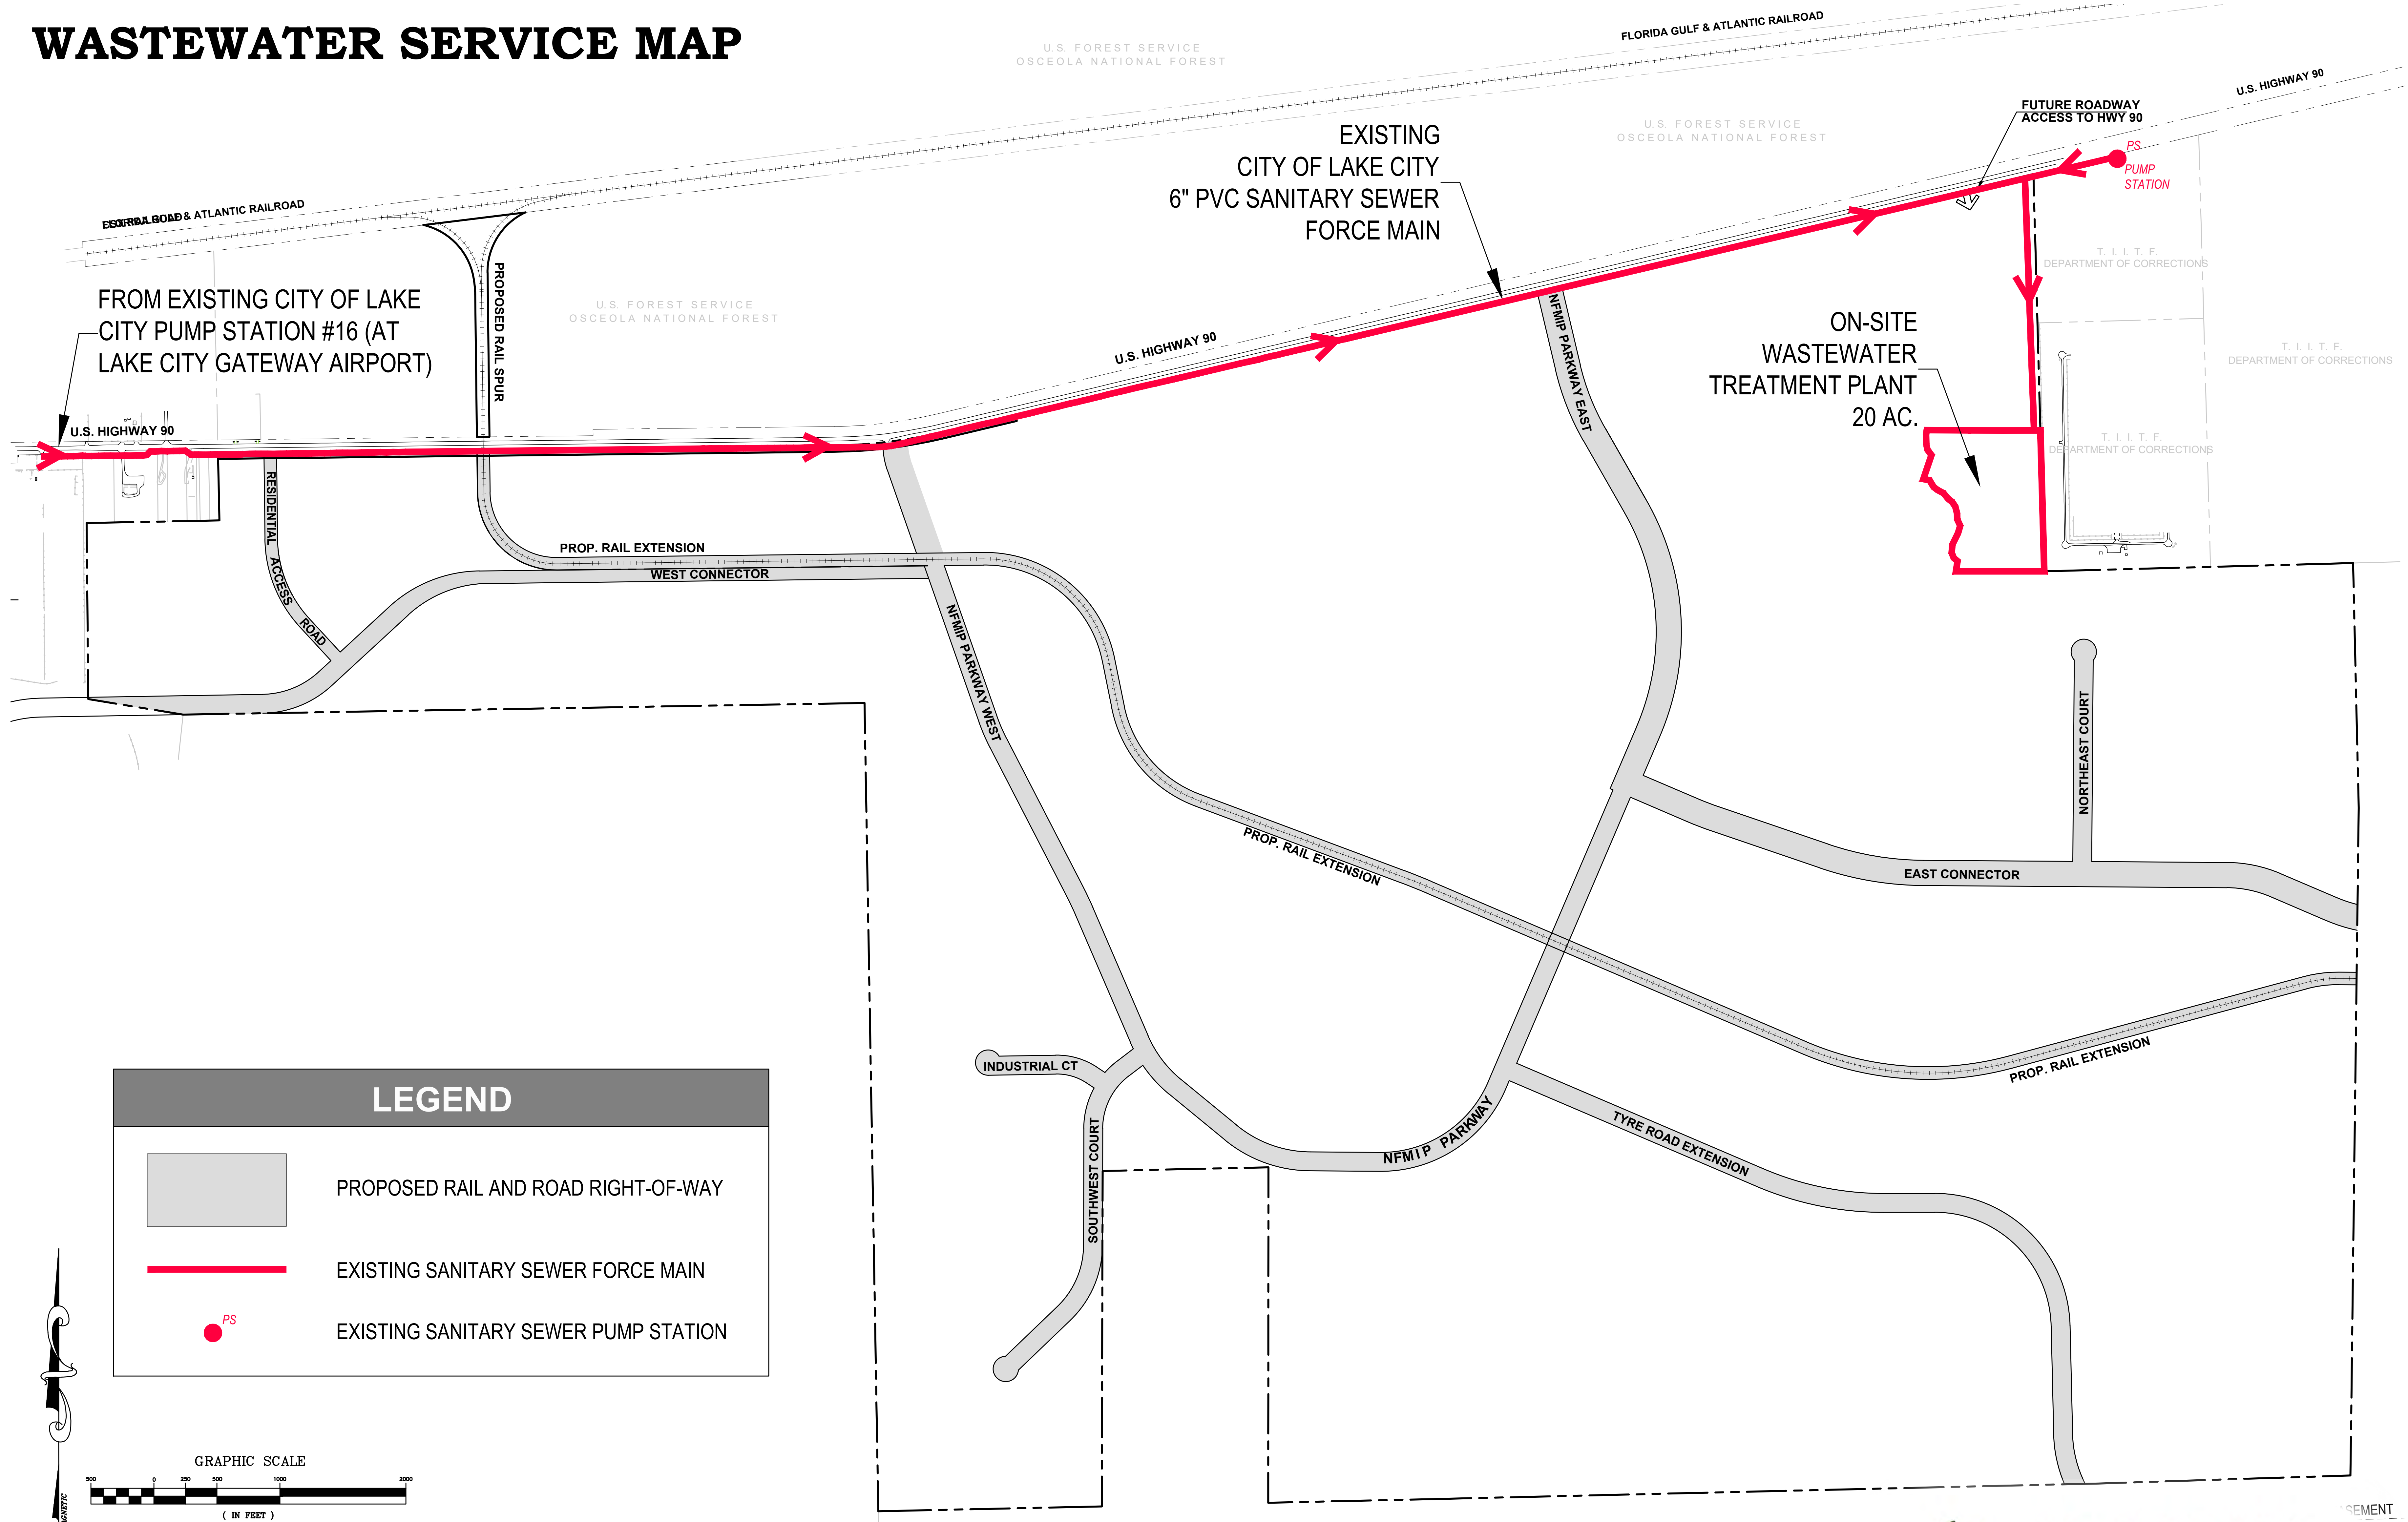


WASTEWATER SERVICE MAP



LEGEND

	PROPOSED RAIL AND ROAD RIGHT-OF-WAY
	EXISTING SANITARY SEWER FORCE MAIN
	EXISTING SANITARY SEWER PUMP STATION

