


EXISTING UTILITY SERVICE MAP

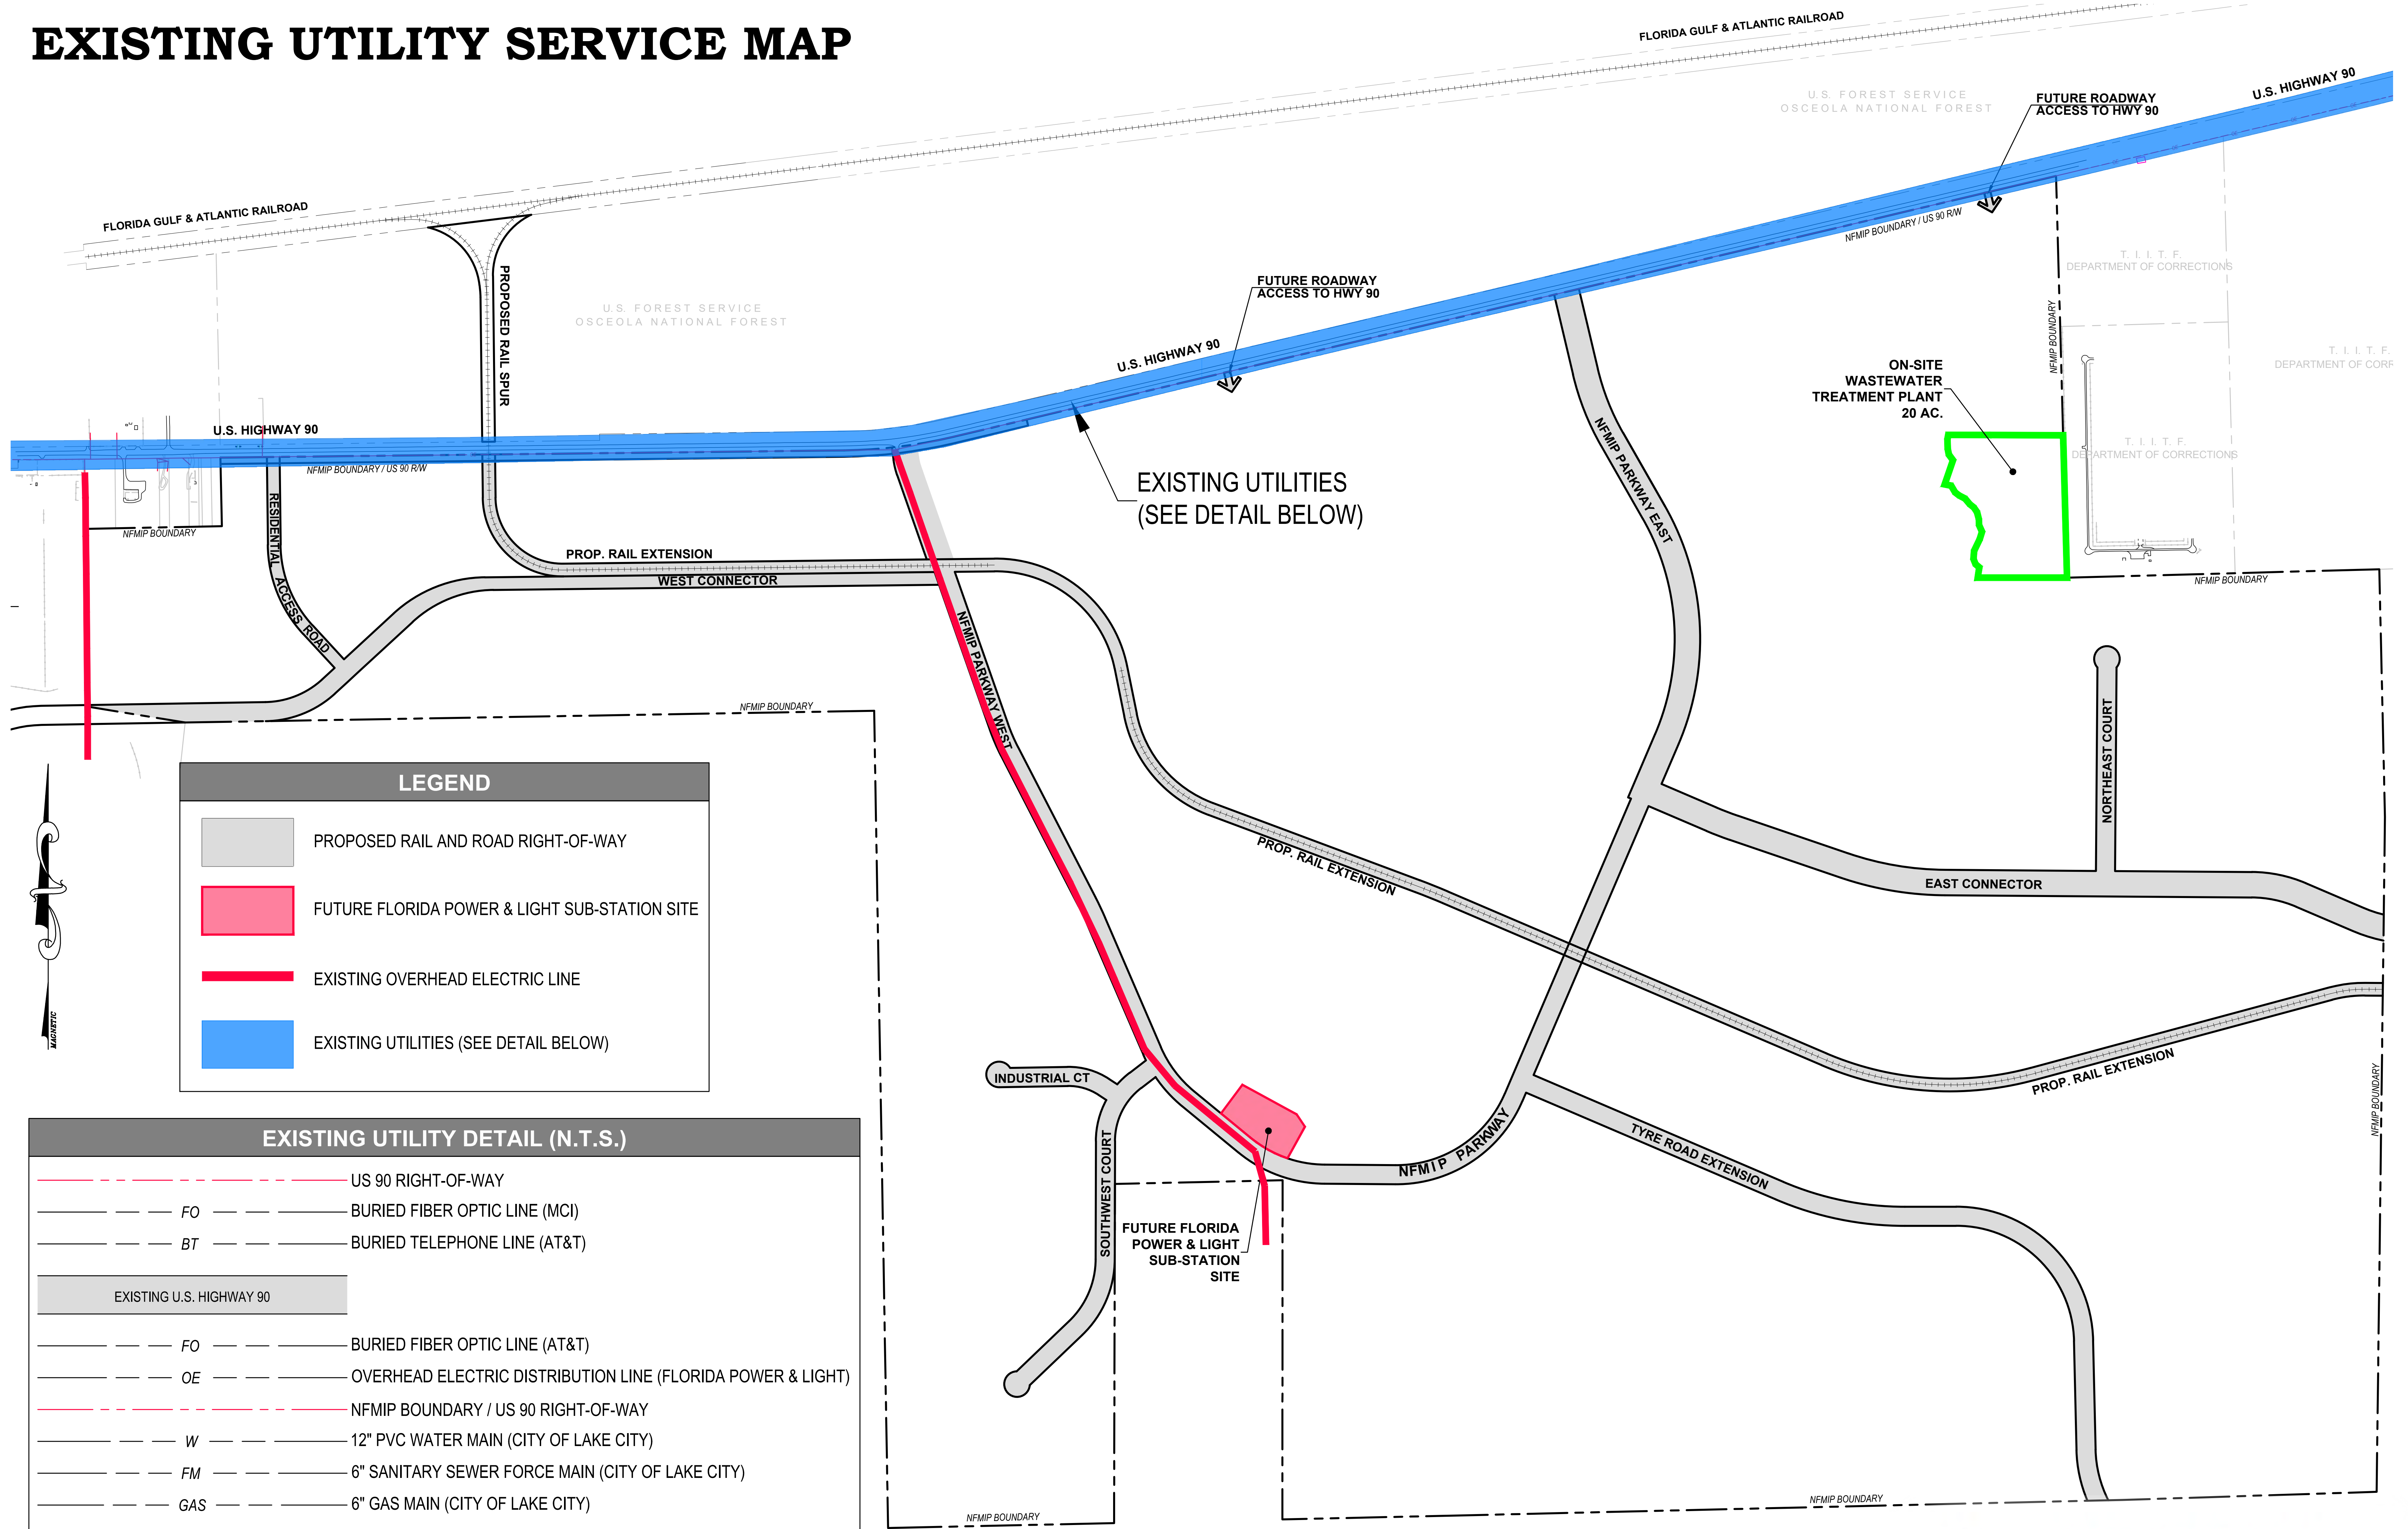

LEGEND	
	PROPOSED RAIL AND ROAD RIGHT-OF-WAY
	FUTURE FLORIDA POWER & LIGHT SUB-STATION SITE
	EXISTING OVERHEAD ELECTRIC LINE
	EXISTING UTILITIES (SEE DETAIL BELOW)

EXISTING UTILITY DETAIL (N.T.S.)	
	US 90 RIGHT-OF-WAY
	FO — BURIED FIBER OPTIC LINE (MCI)
	BT — BURIED TELEPHONE LINE (AT&T)
	EXISTING U.S. HIGHWAY 90
	FO — BURIED FIBER OPTIC LINE (AT&T)
	OE — OVERHEAD ELECTRIC DISTRIBUTION LINE (FLORIDA POWER & LIGHT)
	NFMIP BOUNDARY / US 90 RIGHT-OF-WAY
	W — 12" PVC WATER MAIN (CITY OF LAKE CITY)
	FM — 6" SANITARY SEWER FORCE MAIN (CITY OF LAKE CITY)
	GAS — 6" GAS MAIN (CITY OF LAKE CITY)

North Florida Mega Industrial Park
 A Weyerhaeuser Industrial Community

FLORIDA POWER & LIGHT OVERHEAD TRANSMISSION LINES
 (115 kV - EXISTING)
 (230 kV - JUNE 2018)

